


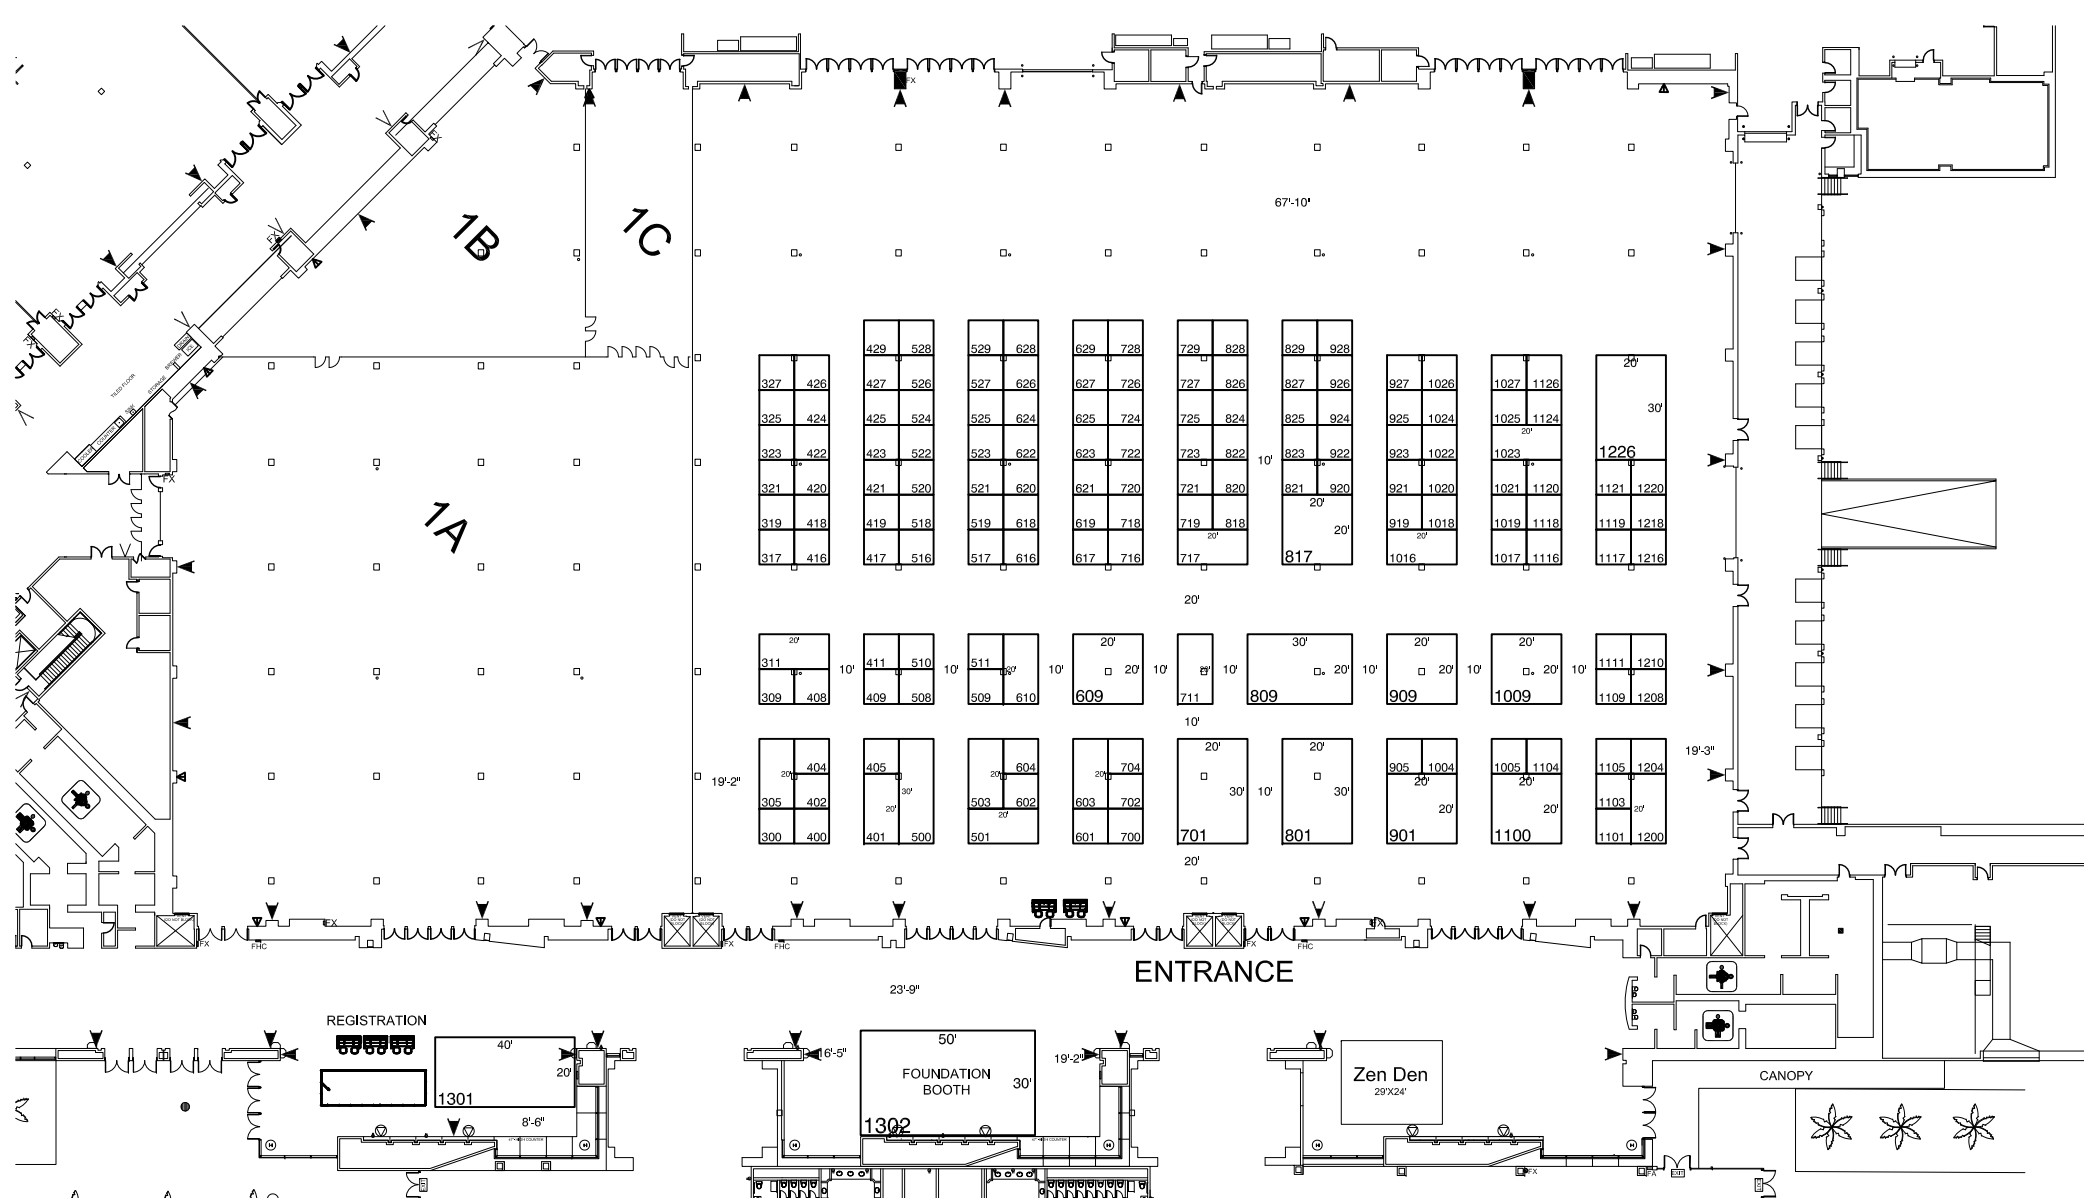

SHOW INFORMATION

Show Name	ACUHO-i 2026 - Campus Home Live!
Facility	Orlando World Center Marriott
Hall	Cypress Ballroom 2&3
Dates	June 21 - 24, 2026
AM	KF

Drawing Information

Drawn by	PL
Last saved	2/2/2026
Paper size	8.5"x11"

4561 SW 34th Street
Orlando, FL 32811
407-292-6162

© COPYRIGHT - This design is exclusive property of AGS-Exposition Services, Inc. and should not be reproduced without written consent and/or permission.

Booth Count


Inventory as of 02/04/2026

Dimension	Size	Qty	SqFt
10'x10'	100	133	13,300
10'x20'	200	12	2,400
10'x30'	300	1	300
20'x20'	400	6	2,400
20'x30'	600	4	2,400
20'x40'	800	1	800
30'x50'	1,500	1	1,500

Totals: 158 23,100



AGS Expo has taken every measure to ensure the accuracy of the information on this floor plan. However, we make no warranties, either expressed or implied, regarding it's contents. It is the responsibility of the exhibitor or show management to verify the location of building columns, utilities, and other architectural elements. *Please note that the floor plan is subject to approval by the fire marshal.

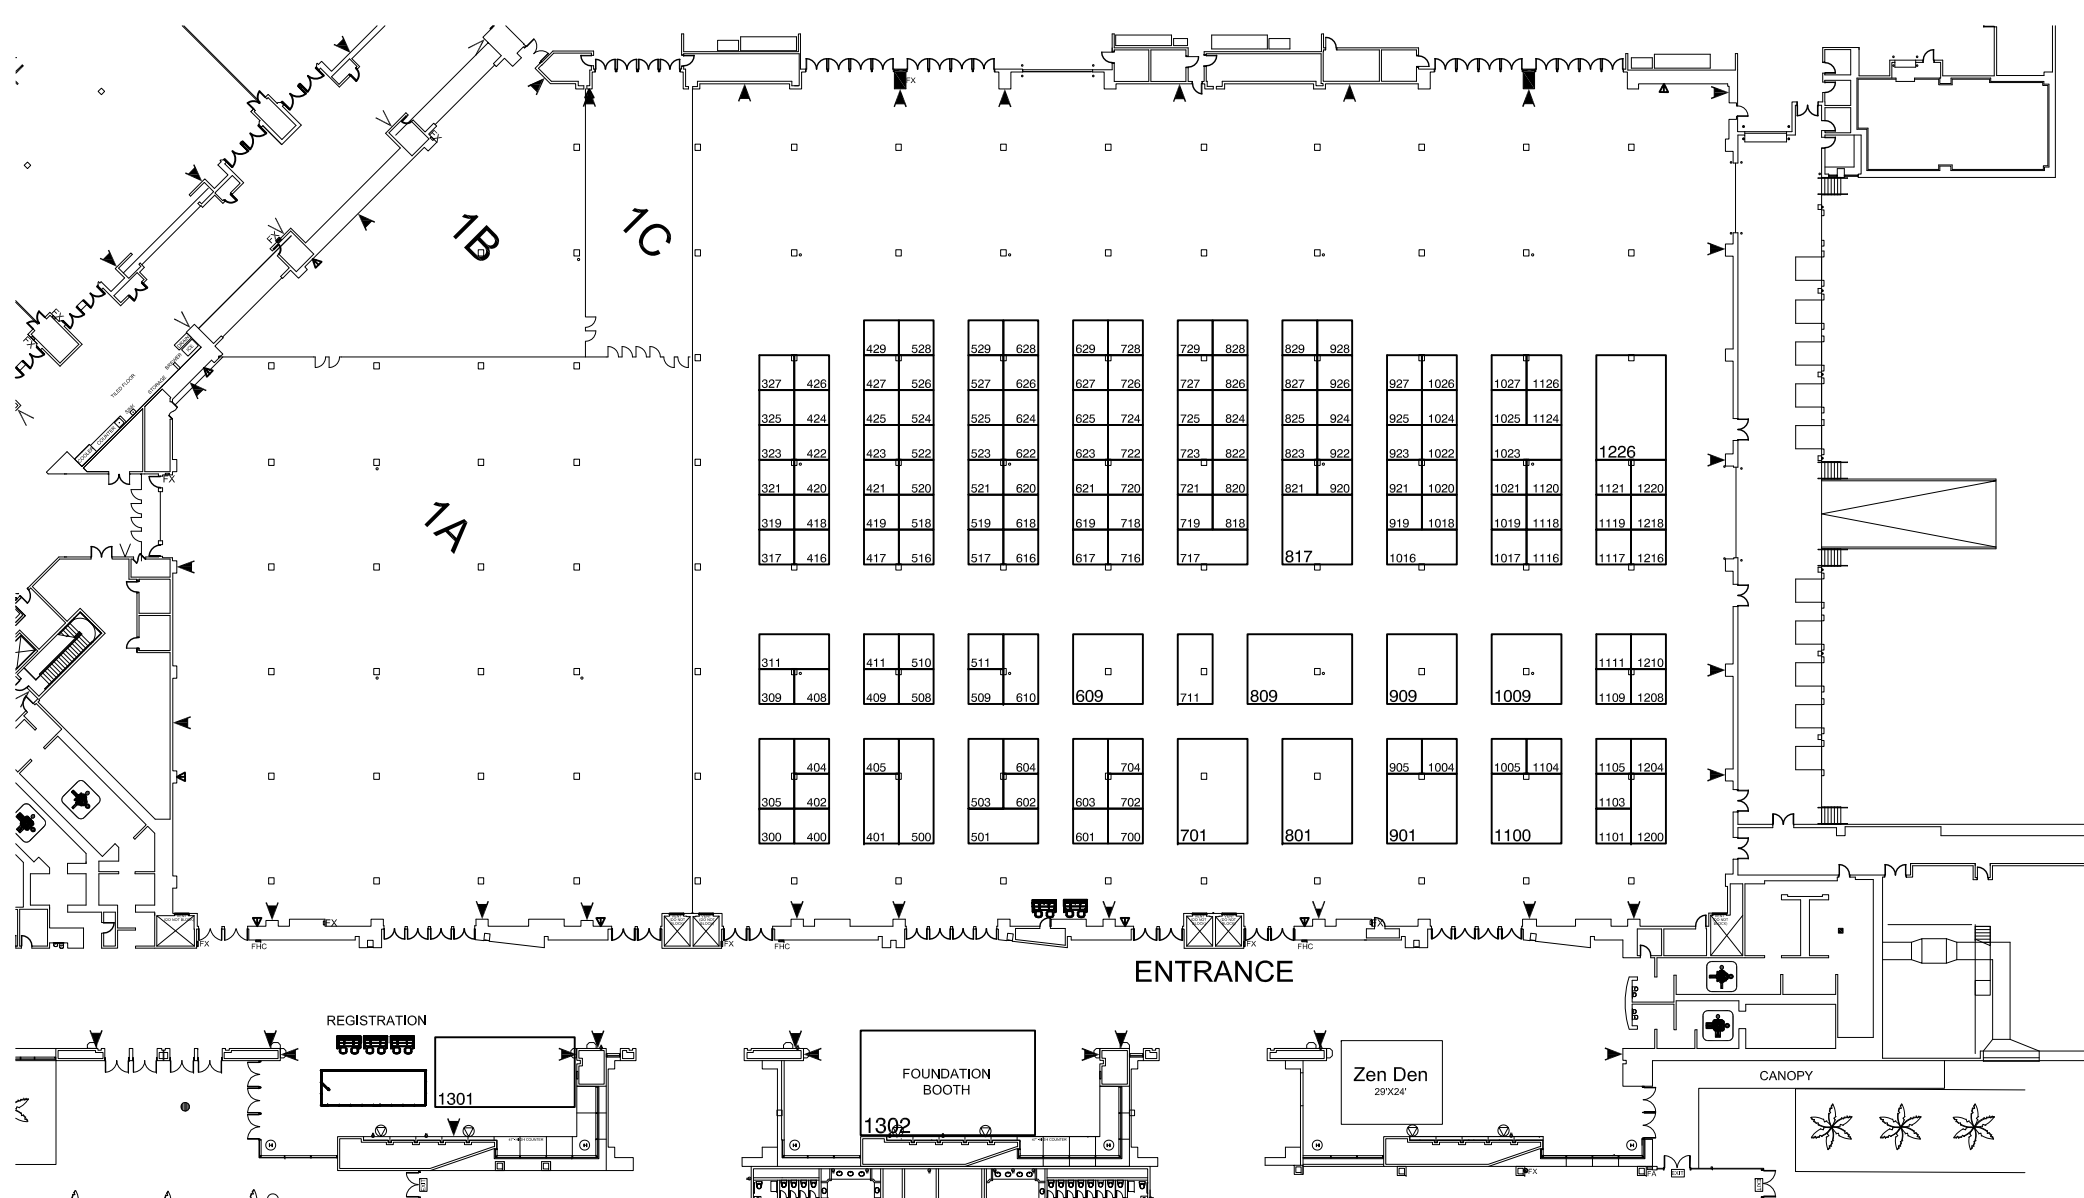

SHOW INFORMATION

Show Name	ACUHO-i 2026 - Campus Home Live!
Facility	Orlando World Center Marriott
Hall	Cypress Ballroom 2&3
Dates	June 21 - 24, 2026
AM	KF

Drawing Information

Drawn by	PL
Last saved	2/2/2026
Paper size	8.5"x11"

4561 SW 34th Street
Orlando, FL 32811
407-292-6162

© COPYRIGHT - This design is exclusive property of AGS-Exposition Services, Inc. and should not be reproduced without written consent and/or permission.

Booth Count

Inventory as of 02/04/2026

Dimension	Size	Qty	SqFt
10'x10'	100	133	13,300
10'x20'	200	12	2,400
10'x30'	300	1	300
20'x20'	400	6	2,400
20'x30'	600	4	2,400
20'x40'	800	1	800
30'x50'	1,500	1	1,500

Totals: 158 23,100



AGS Expo has taken every measure to ensure the accuracy of the information on this floor plan. However, we make no warranties, either expressed or implied, regarding it's contents. It is the responsibility of the exhibitor or show management to verify the location of building columns, utilities, and other architectural elements. *Please note that the floor plan is subject to approval by the fire marshal.