

SHOW INFORMATION

Show Name	ACUHOi 2026 Fall Content Series
Facility	Hyatt Regency Minneapolis
Hall	Exhibit Hall
Dates	October 26 - 29, 2026
AM	AK

Drawing Information

Drawn by	PL
Last saved	2/26/2026
Paper size	8.5"x11"


4561 SW 34th Street
Orlando, FL 32811
407-292-6162

© COPYRIGHT - This design is exclusive property of AGS-Exposition Services, Inc. and should not be reproduced without written consent and/or permission.

Booth Count

Inventory as of 02/26/2026			
Dimension	Size	Qty	SqFt
10'x10'	100	83	8,300
Totals:		83	8,300

AGS Expo has taken every measure to ensure the accuracy of the information on this floor plan. However, we make no warranties, either expressed or implied, regarding it's contents. It is the responsibility of the exhibitor or show management to verify the location of building columns, utilities, and other architectural elements. *Please note that the floor plan is subject to approval by the fire marshal.

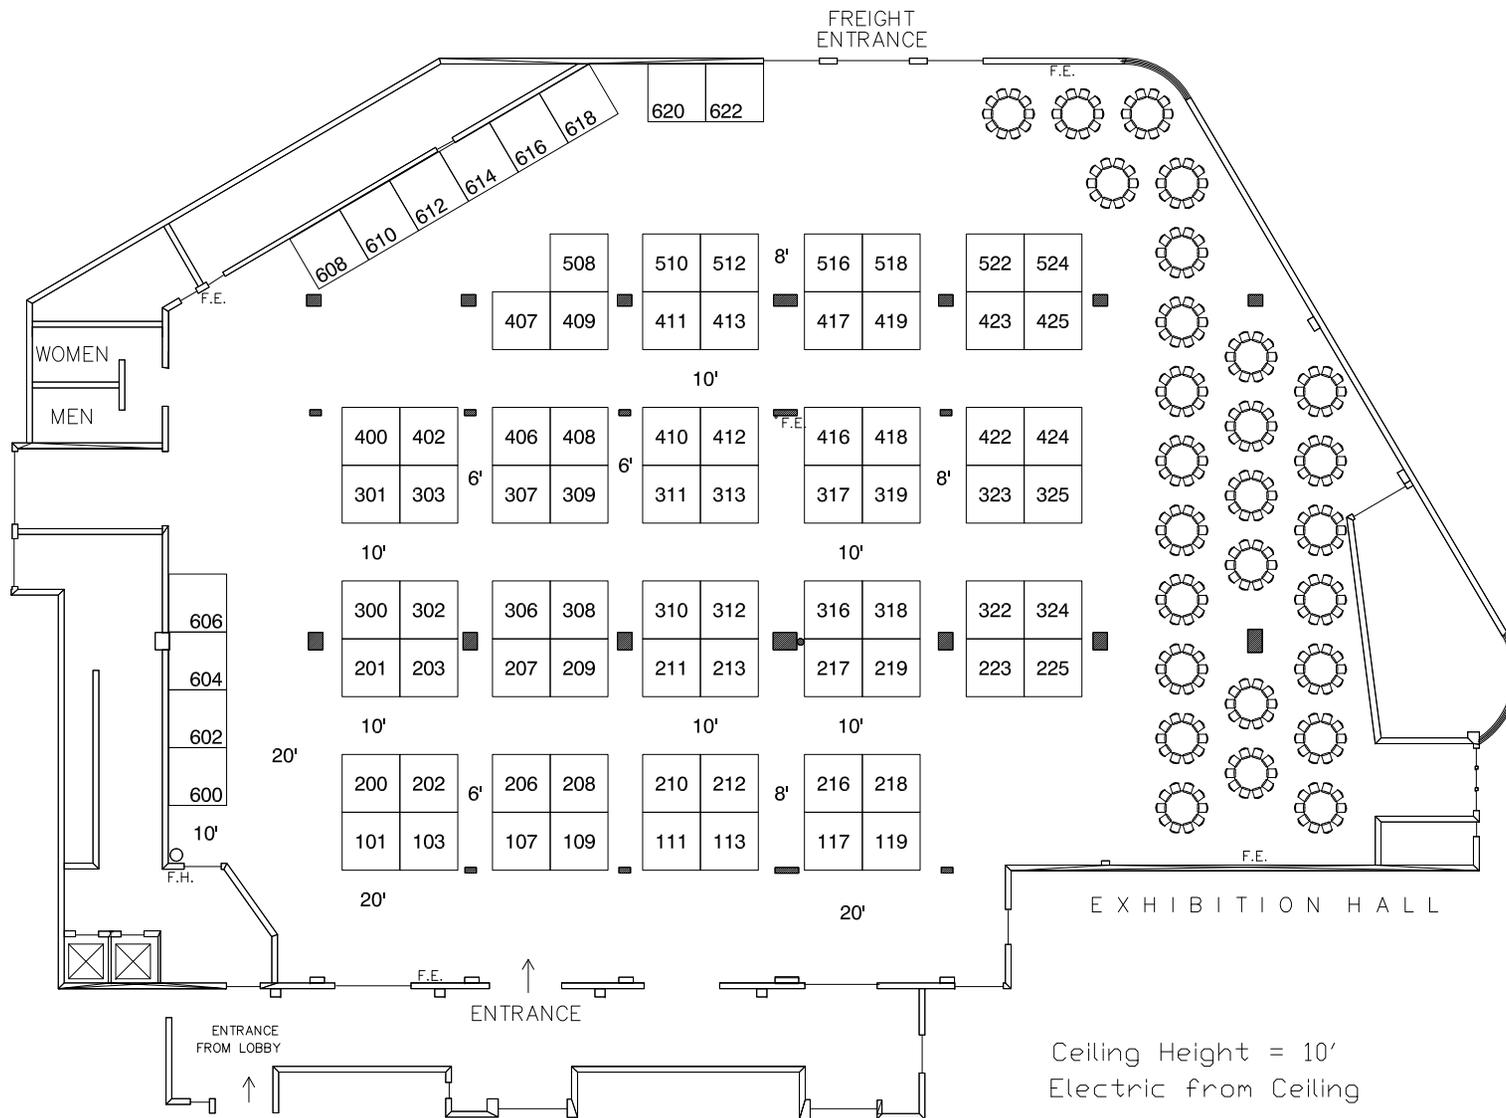

SHOW INFORMATION

Show Name	ACUHOi 2026 Fall Content Series
Facility	Hyatt Regency Minneapolis
Hall	Exhibit Hall
Dates	October 26 - 29, 2026
AM	AK

Drawing Information

Drawn by	PL
Last saved	2/26/2026
Paper size	8.5"x11"

4561 SW 34th Street
Orlando, FL 32811
407-292-6162

© COPYRIGHT - This design is exclusive property of AGS-Exposition Services, Inc. and should not be reproduced without written consent and/or permission.

Booth Count

Inventory as of 02/26/2026

Dimension	Size	Qty	SqFt
10'x10'	100	83	8,300
Totals:		83	8,300

AGS Expo has taken every measure to ensure the accuracy of the information on this floor plan. However, we make no warranties, either expressed or implied, regarding it's contents. It is the responsibility of the exhibitor or show management to verify the location of building columns, utilities, and other architectural elements. *Please note that the floor plan is subject to approval by the fire marshal.