



ags expo
SERVICES

SHOW INFORMATION

Show Name	ACUHO-i Campus Home Live! 2027
Facility	Kentucky Intl Convention Center
Hall	C, D, E
Dates	2027
AM	AK

Booth Count

Inventory as of 02/27/2026

Dimension	Size	Qty	SqFt
10'x10'	100	218	21,800
20'x30'	600	1	600
Totals:		219	22,400

Banquet Rounds: 140


Drawing Information

Drawn by	Patsy LaFrance
Last saved	2/27/2026
Paper size	8.5" x 11"

AGS Expo has taken every measure to ensure the accuracy of the information on this floor plan. However, we make no warranties, either expressed or implied, regarding its contents. It is the responsibility of the exhibitor or show management to verify the location of building columns, utilities, and other architectural elements.

Please note that the floor plan is subject to approval by the fire marshal.

4561 SW 34th Street
Orlando, FL 32811
407-292-6162

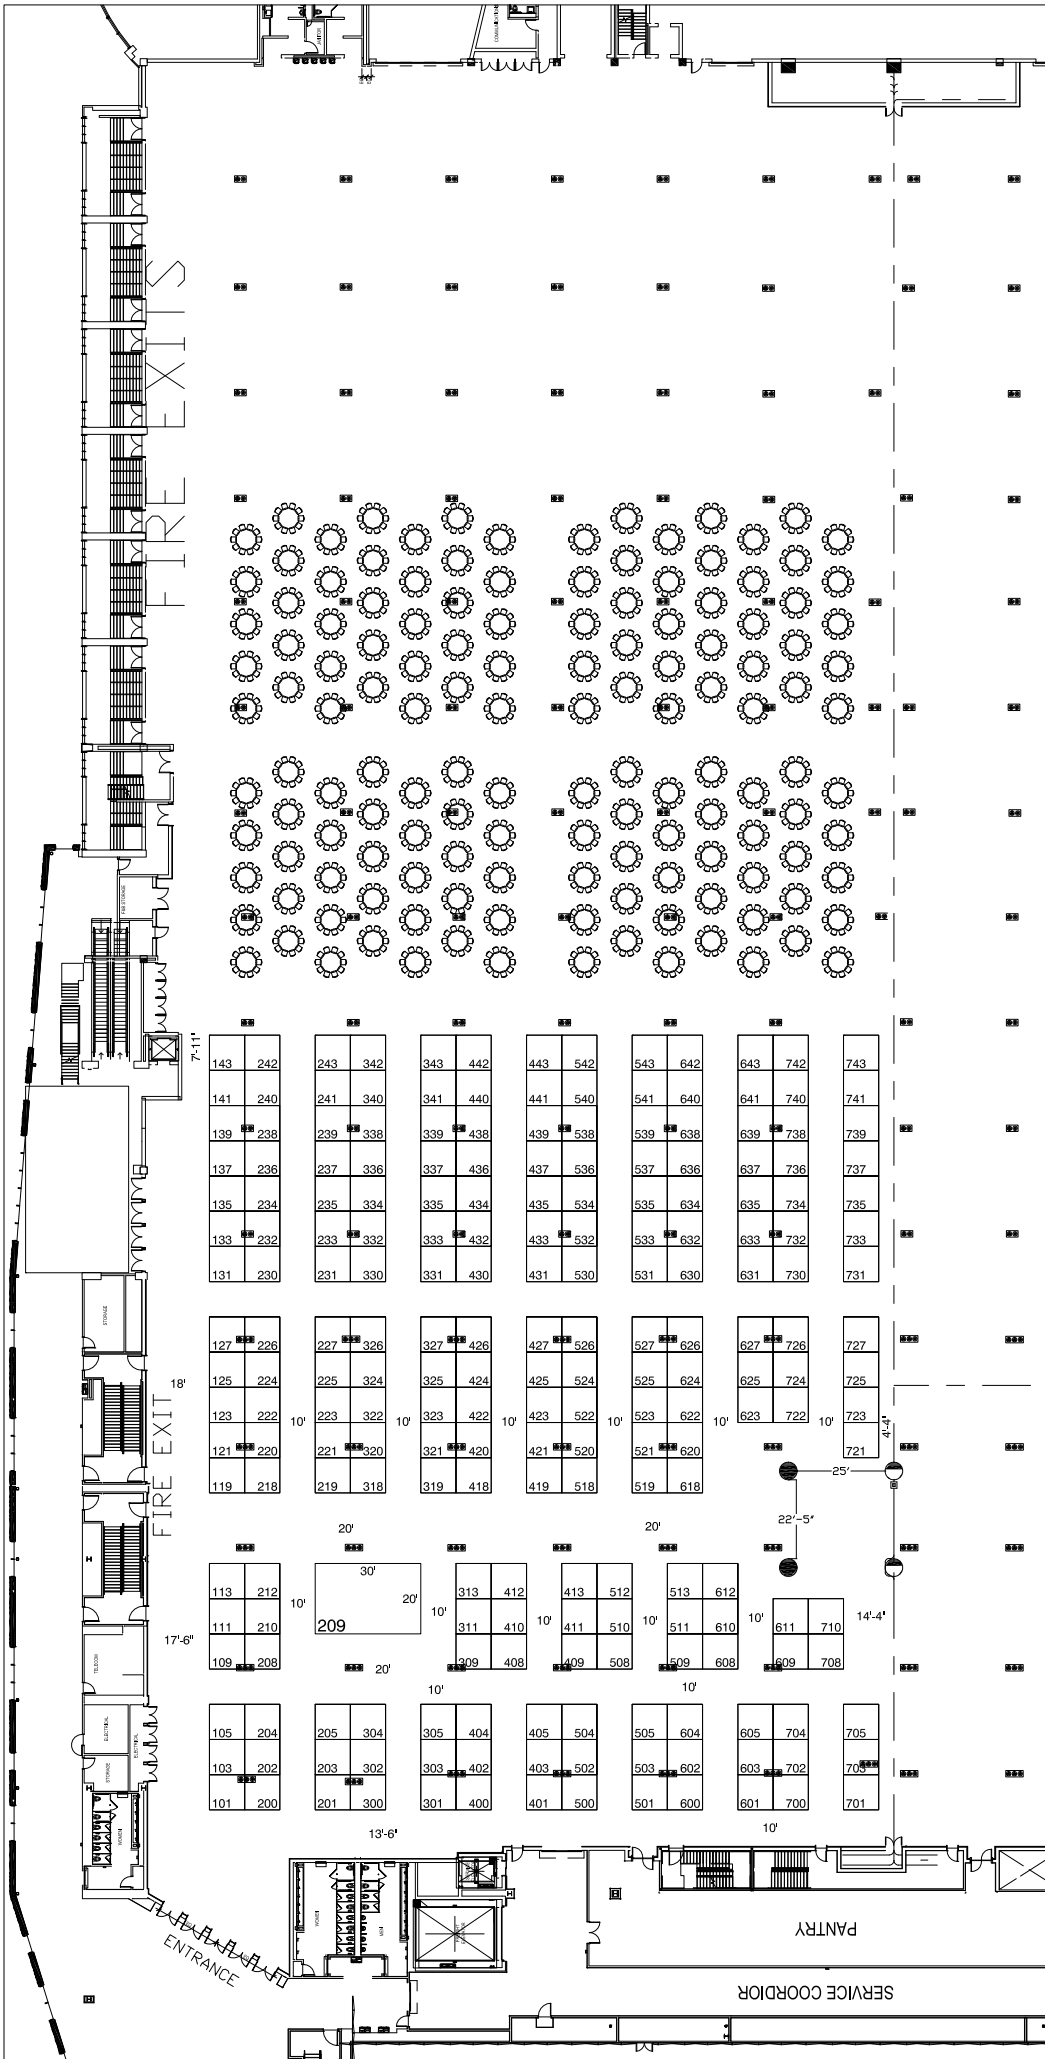



ags expo SERVICES

SHOW INFORMATION

Show Name	ACUHO-i Campus Home Live! 2027
Facility	Kentucky Intl Convention Center
Hall	C, D, E
Dates	2027
AM	AK

Booth Count

Inventory as of 02/27/2026

Dimension	Size	Qty	SqFt
10'x10'	100	218	21,800
20'x30'	600	1	600
Totals:		219	22,400

Banquet Rounds: 140

Drawing Information

Drawn by	Patsy LaFrance
Last saved	2/27/2026
Paper size	8.5" x 11"

AGS Expo has taken every measure to ensure the accuracy of the information on this floor plan. However, we make no warranties, either expressed or implied, regarding its contents. It is the responsibility of the exhibitor or show management to verify the location of building columns, utilities, and other architectural elements.

Please note that the floor plan is subject to approval by the fire marshal.

4561 SW 34th Street
Orlando, FL 32811
407-292-6162

